



Afschot / Uitval tabel.

ST-4000 breedte / uitval.

Uitval 2500:
Breedte: min. 3500mm - max. 5000mm

Uitval 3000:
Breedte : min. 4000mm - max. 5000mm

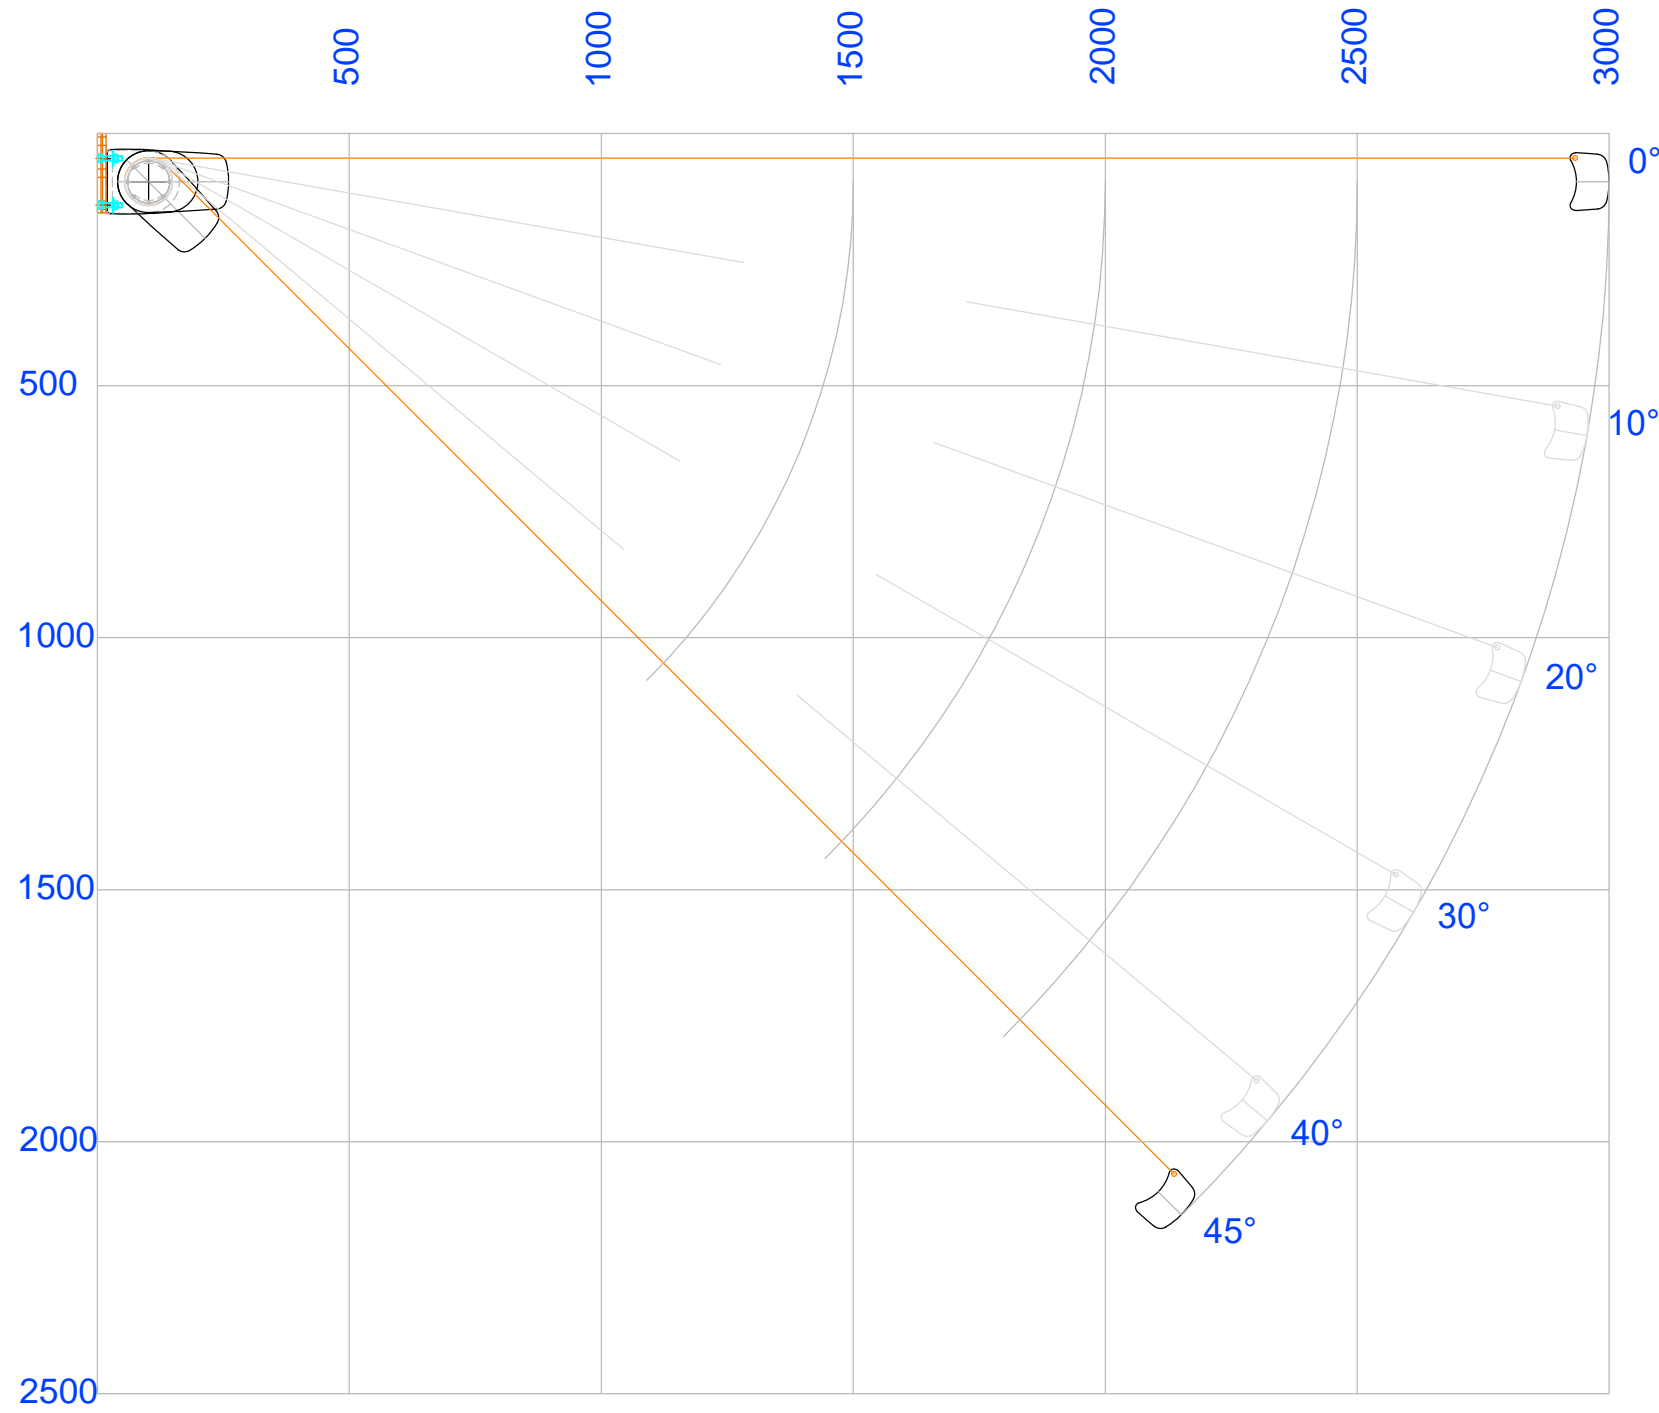

Name:		ST-4000 afschot tabel	
Note:			
Sheet:	5/6	A3	 <small>Degalux International B.V. W: www.degalux.com T: +31(0)342 404 130 This is a technical drawing. It is not a photograph. It is not a photograph. It is not a photograph.</small>
Tolerances:			
Drawn by:	11-05-2024	Scale:	-
Revision:	01	Units:	mm